




1 NEW JERSEY TOP VIEW
N.T.S.

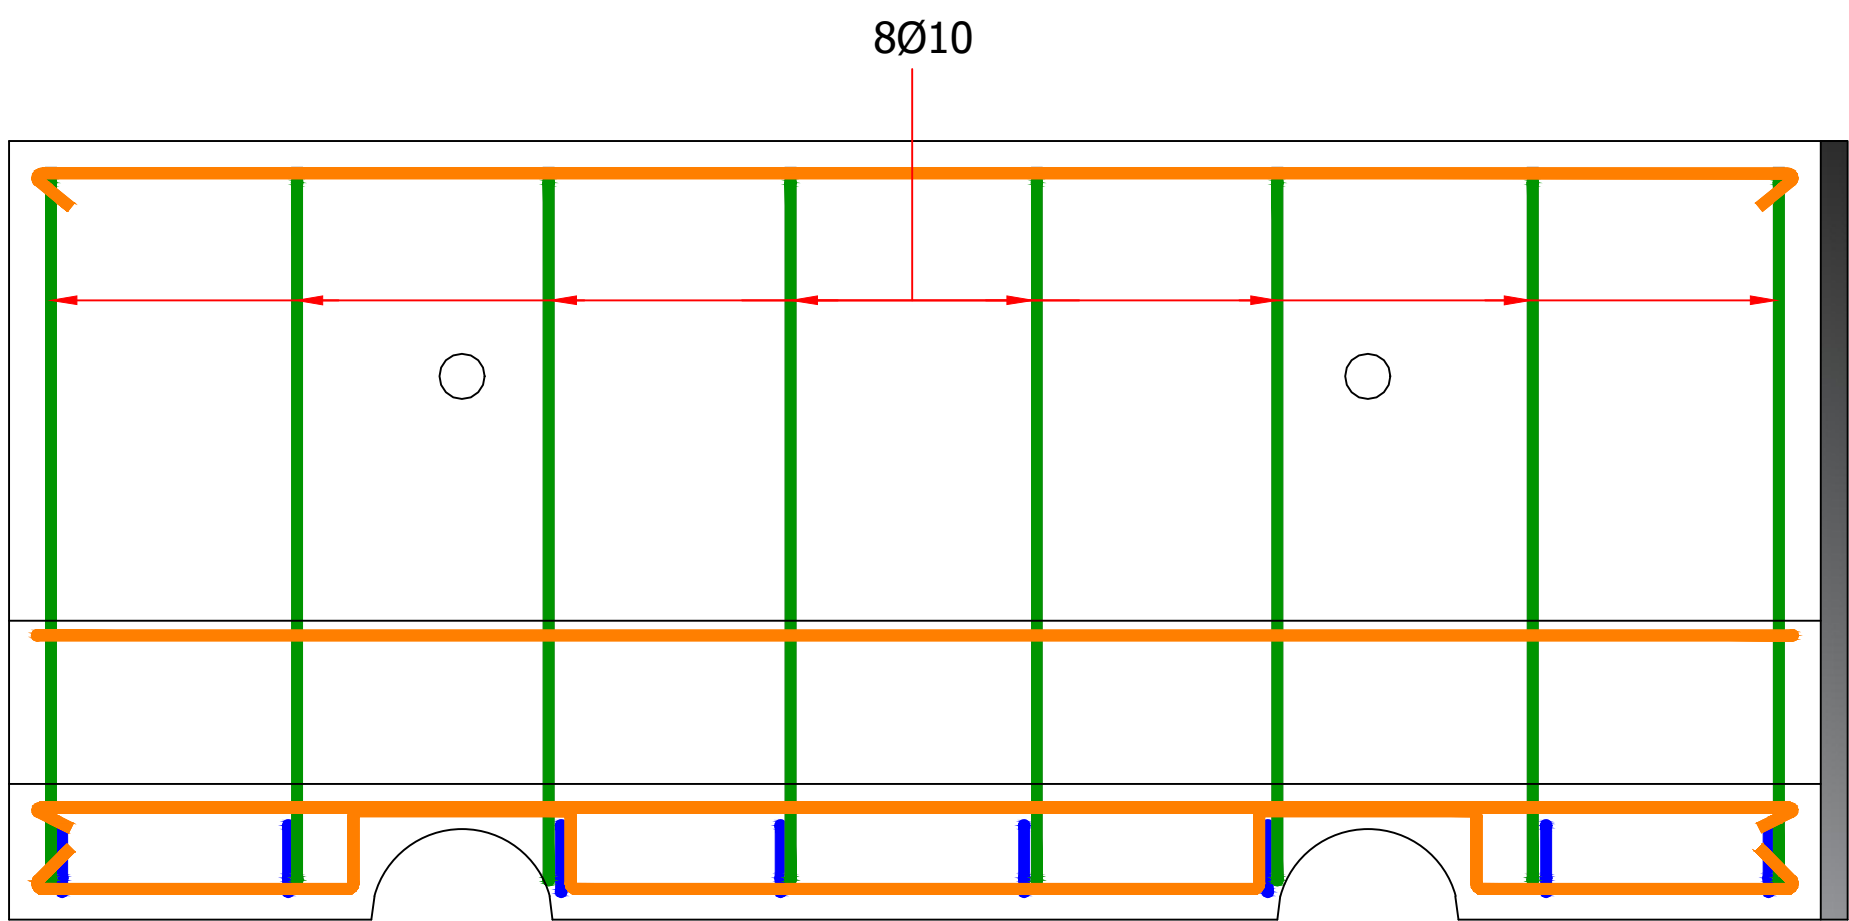


1 REINFORCEMENT SIDE VIEW
N.T.S.

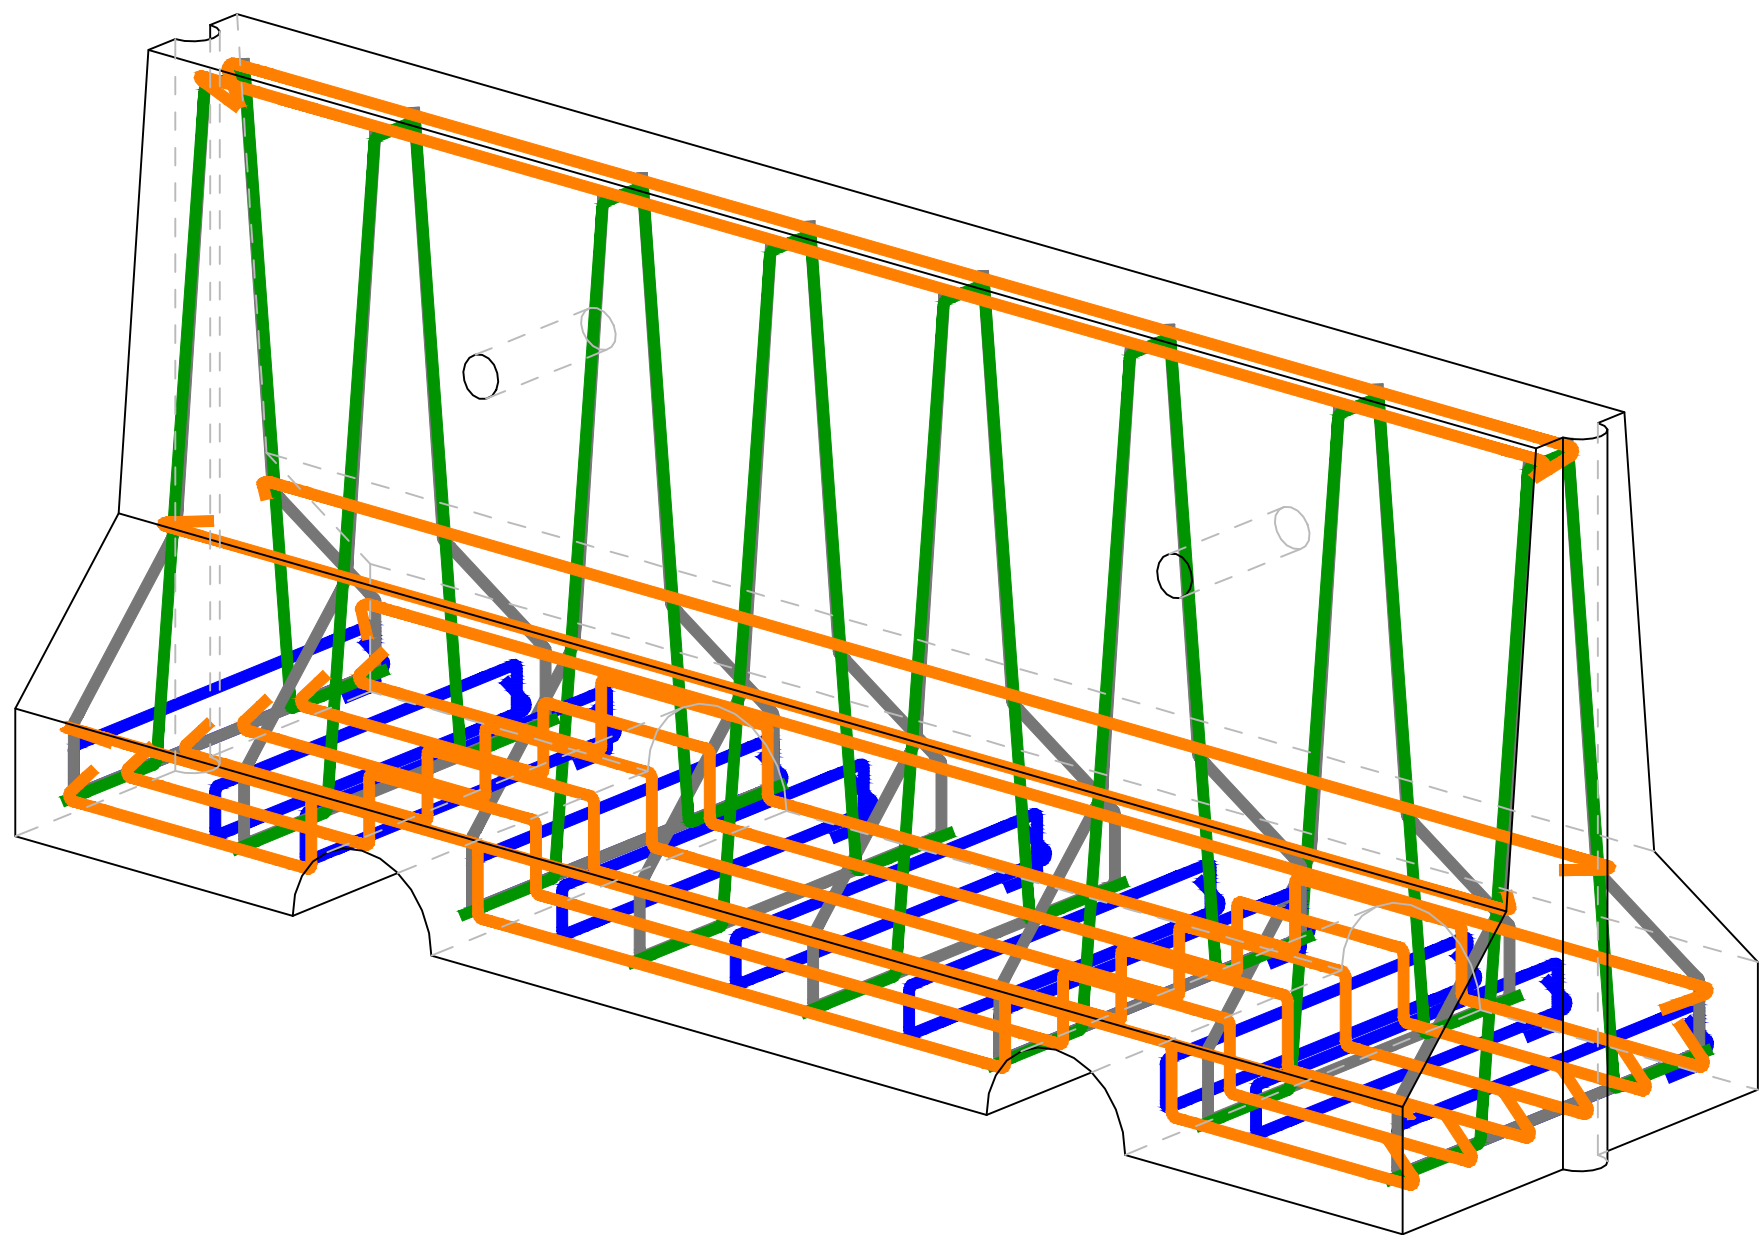


1 NEW JERSEY REINFORCEMENT 3D-VIEW
N.T.S.

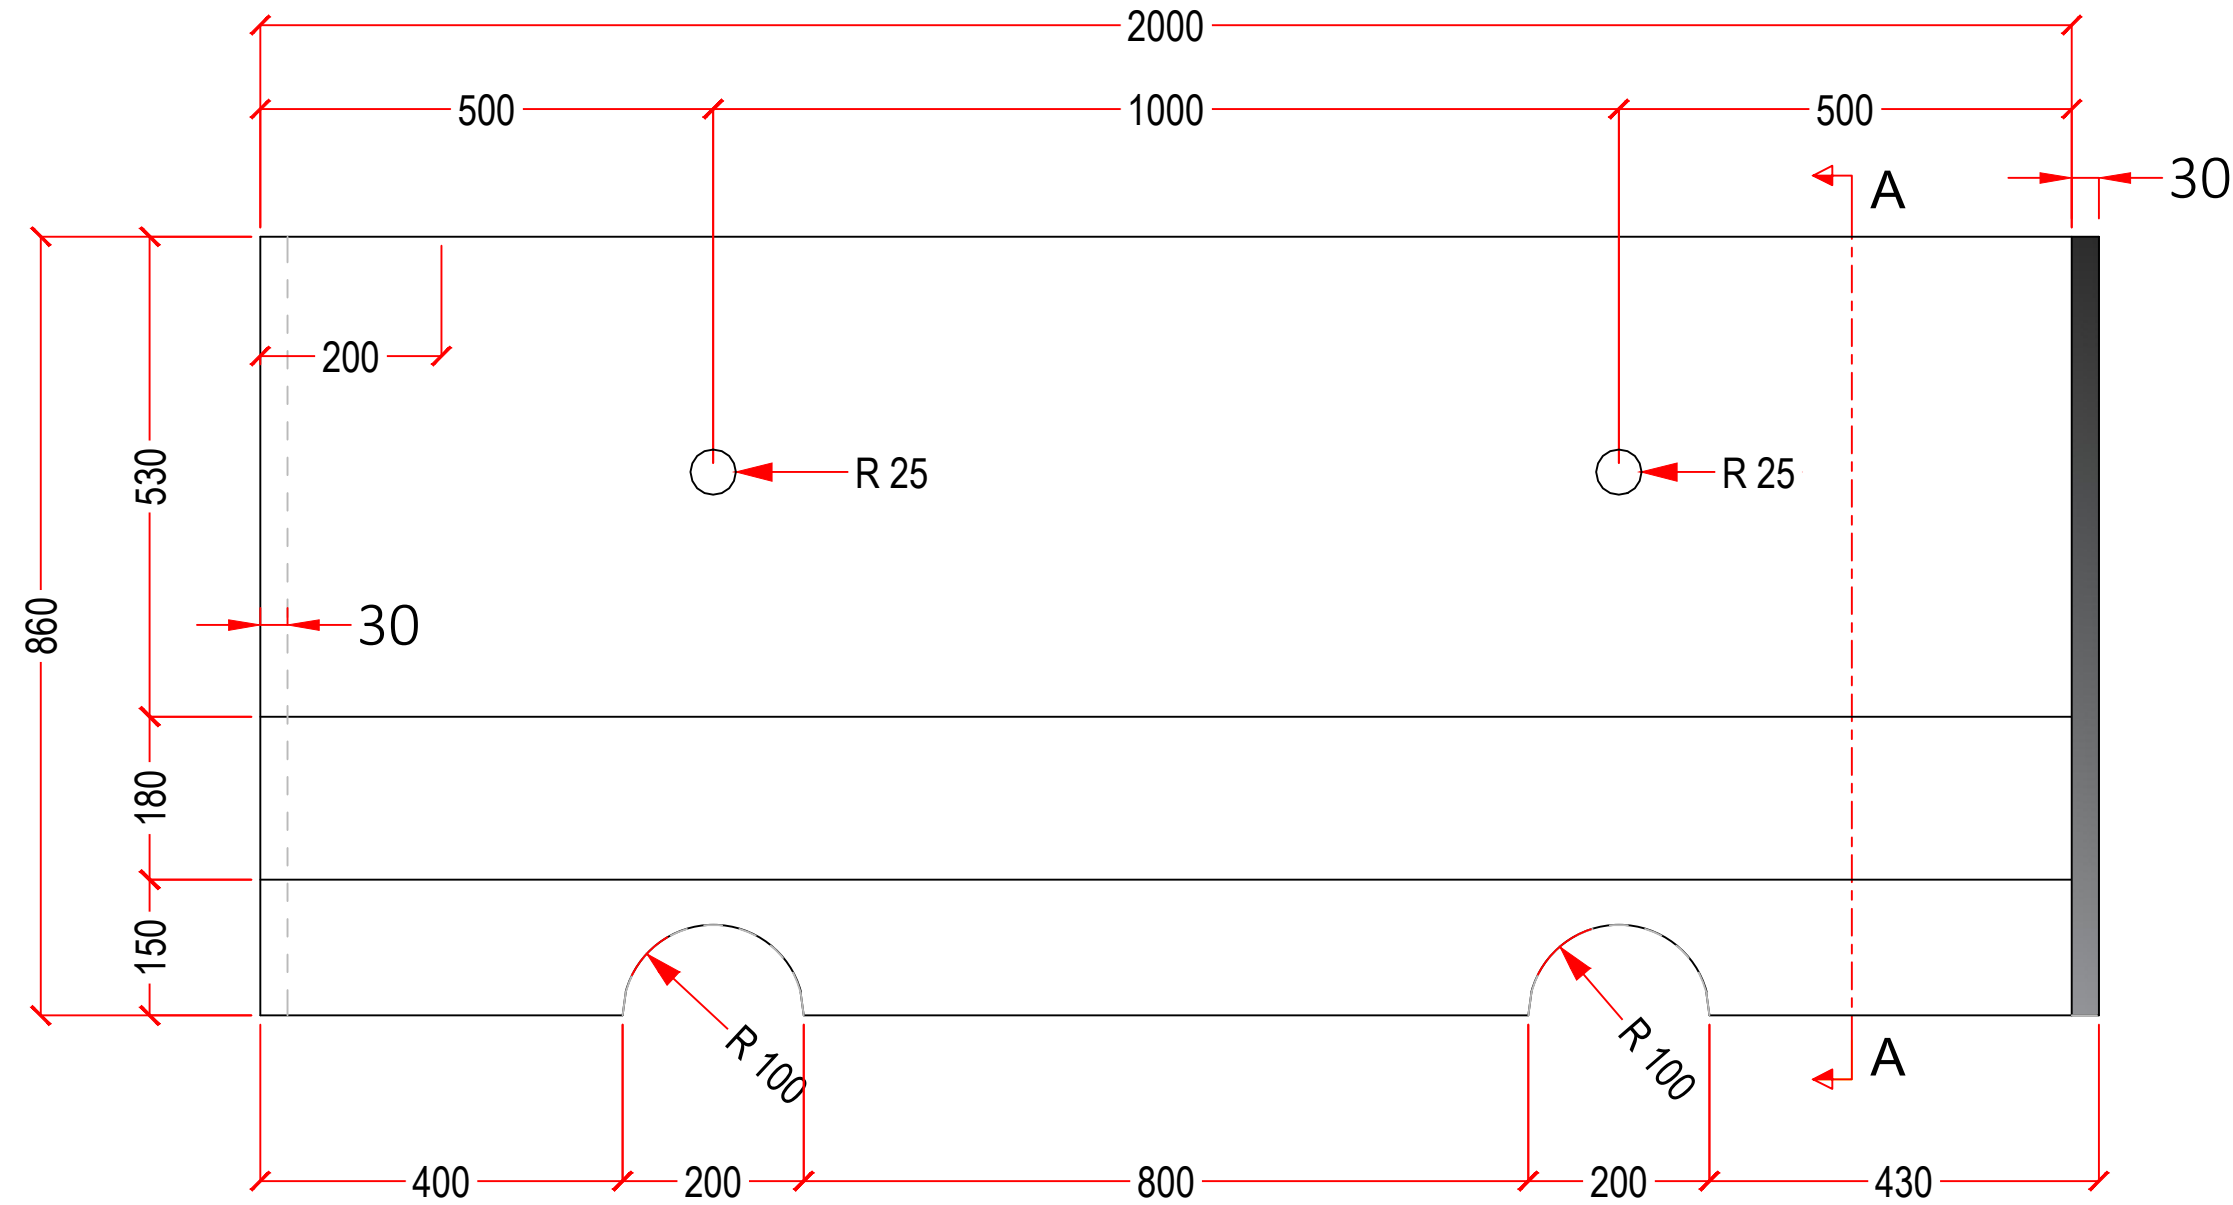

1 NEW JERSEY SIDE VIEW
N.T.S.

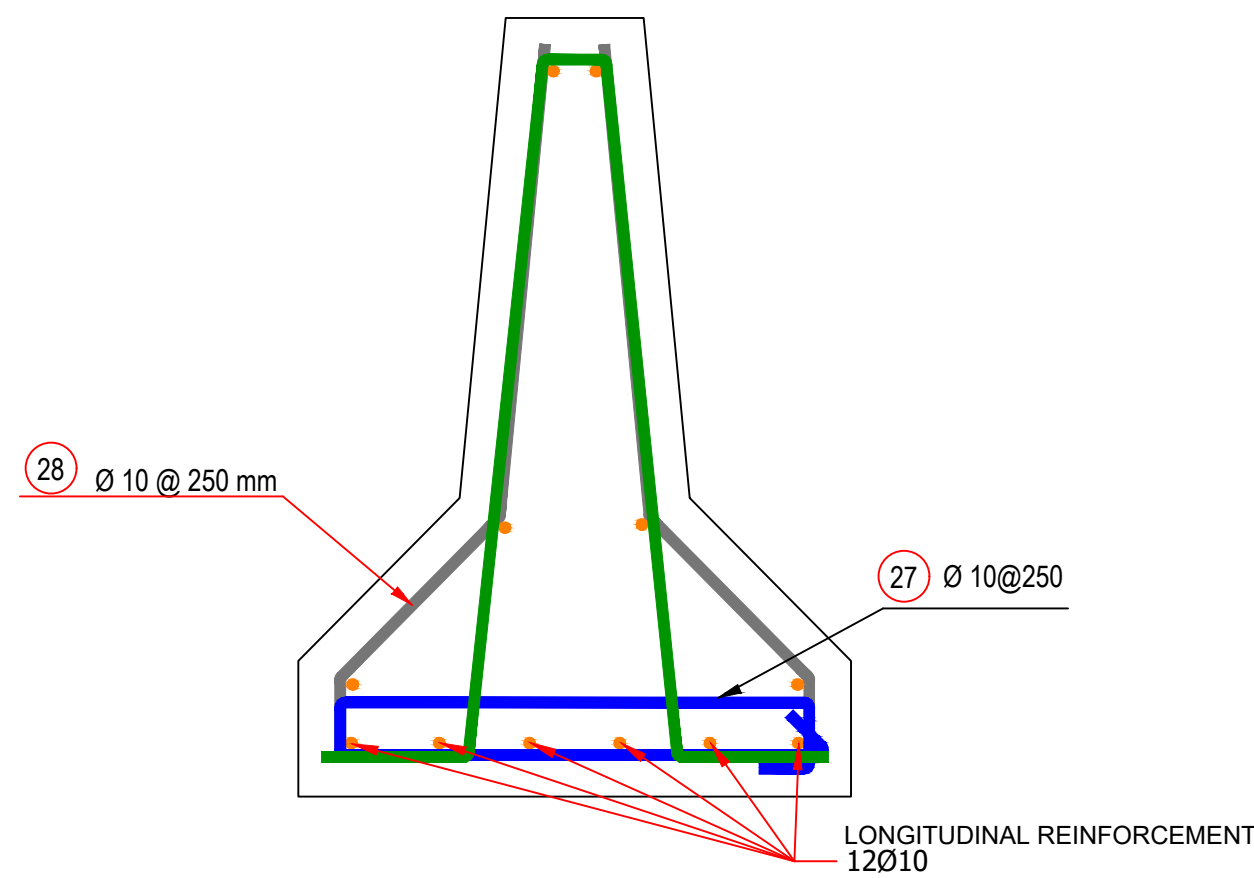

VIEWNAME
VPSCALE

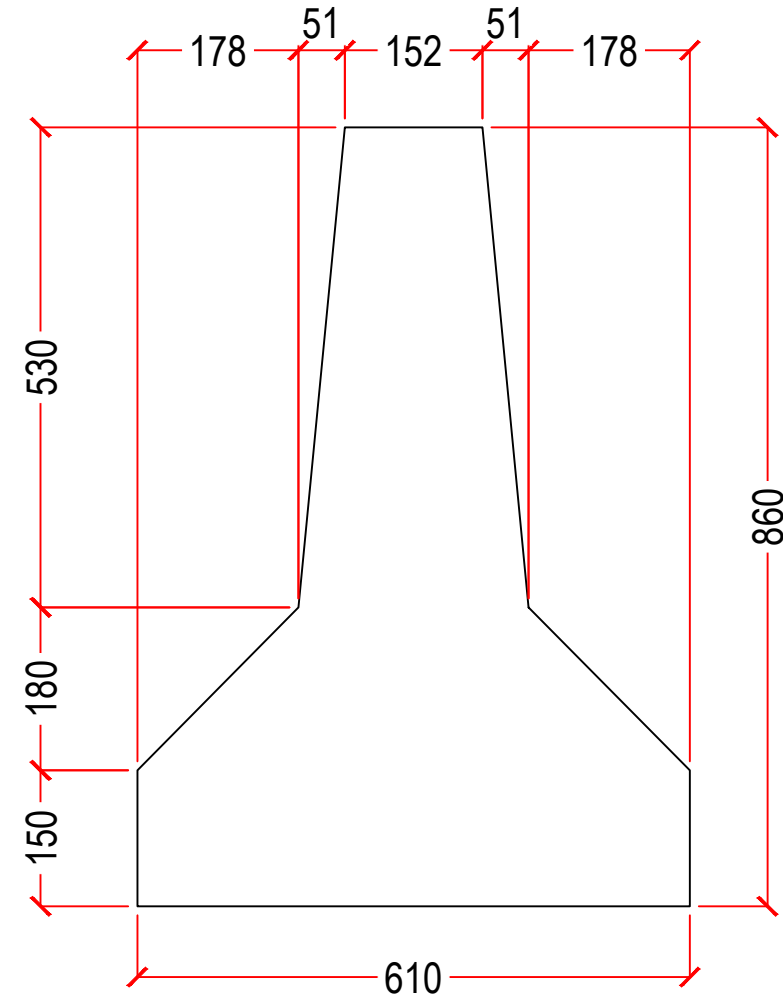


1 SECTION: A-A (DIMENSIONS)
N.T.S.

LEGEND:
ID: INTERIOR DIAMETER , OD: OUT DIMENSION , L: LENGTH , Ø: DIAMETER , Thk.: THICKNESS , @: SPACE


NOTE:
ALL DIMENSIONS ARE IN MILLIMETER OTHERWISE MENTIONED

KHALID BIN ALWALEED CONNECTION ROAD


SCRB	Republic of Iraq Ministry of Reconstrection and Housing	Drawing Title	NEW JERSEY DETAILS	Design By:	Dr. A.A.A
		Sheet No:		Drawn By:	GHK
	CONSULTANT: CONSULTING ENGINEERING BUREAU ENGINEERING COLLEGE - UNIV. OF BAGHDAD	Date: Dec. 2021	Scale: As Shown	Checked By:	Dr. A.I.S

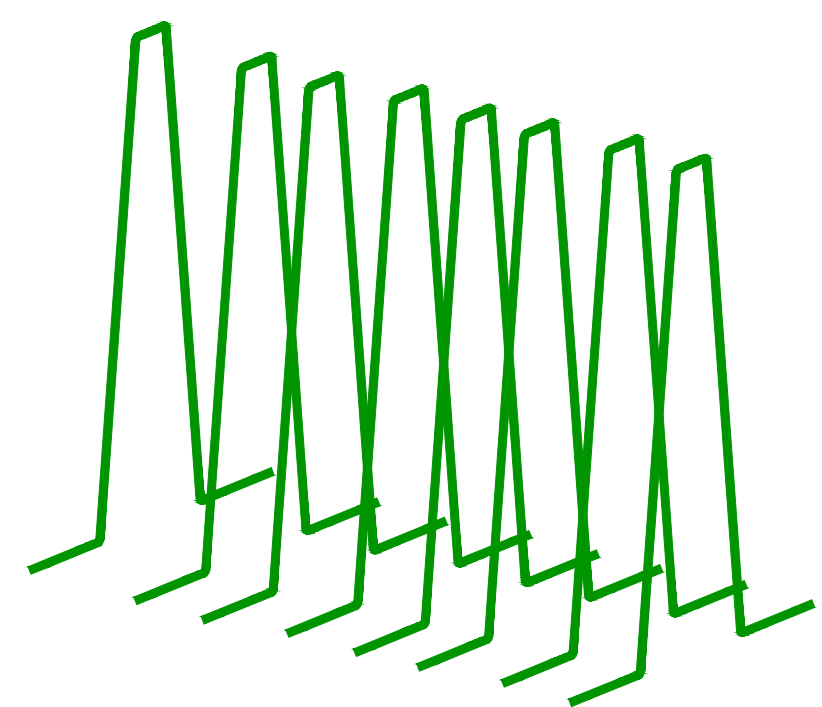

STIRRUPS - POS:29

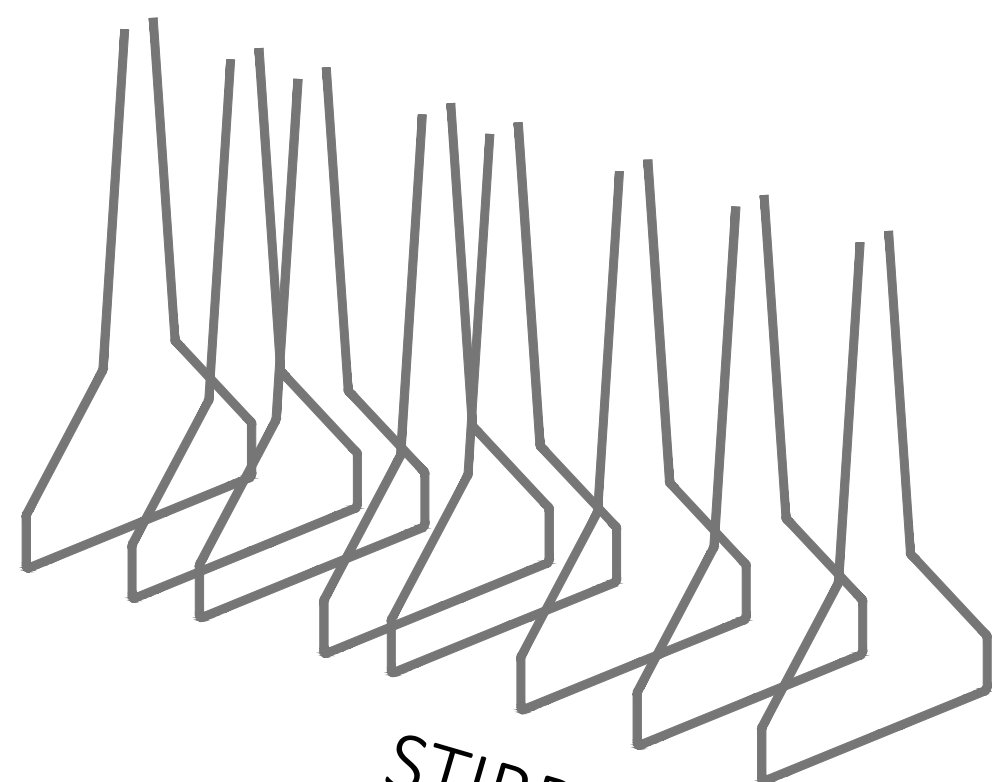


STIRRUPS - POS:28

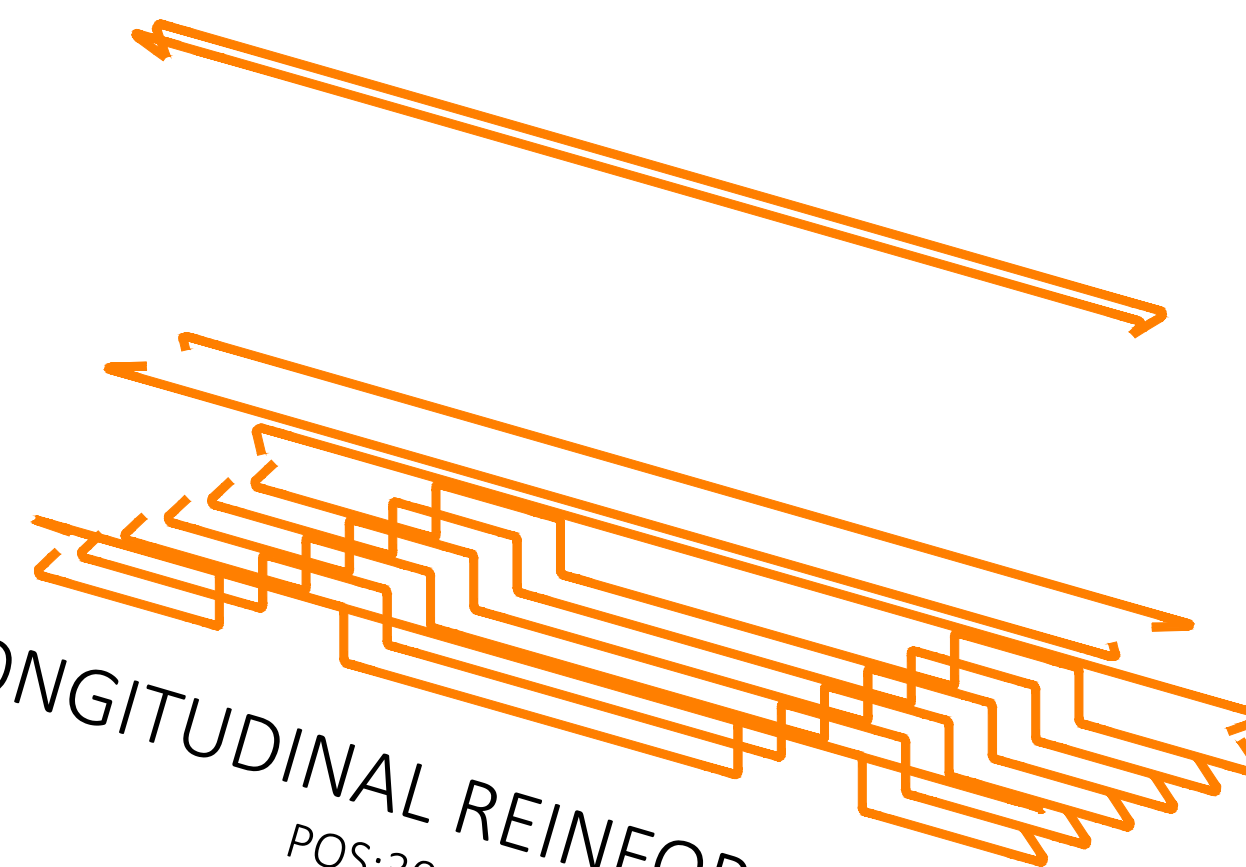

LONGITUDINAL REINFORCEMENT
POS:30 , POS:31



STIRRUPS - POS:27





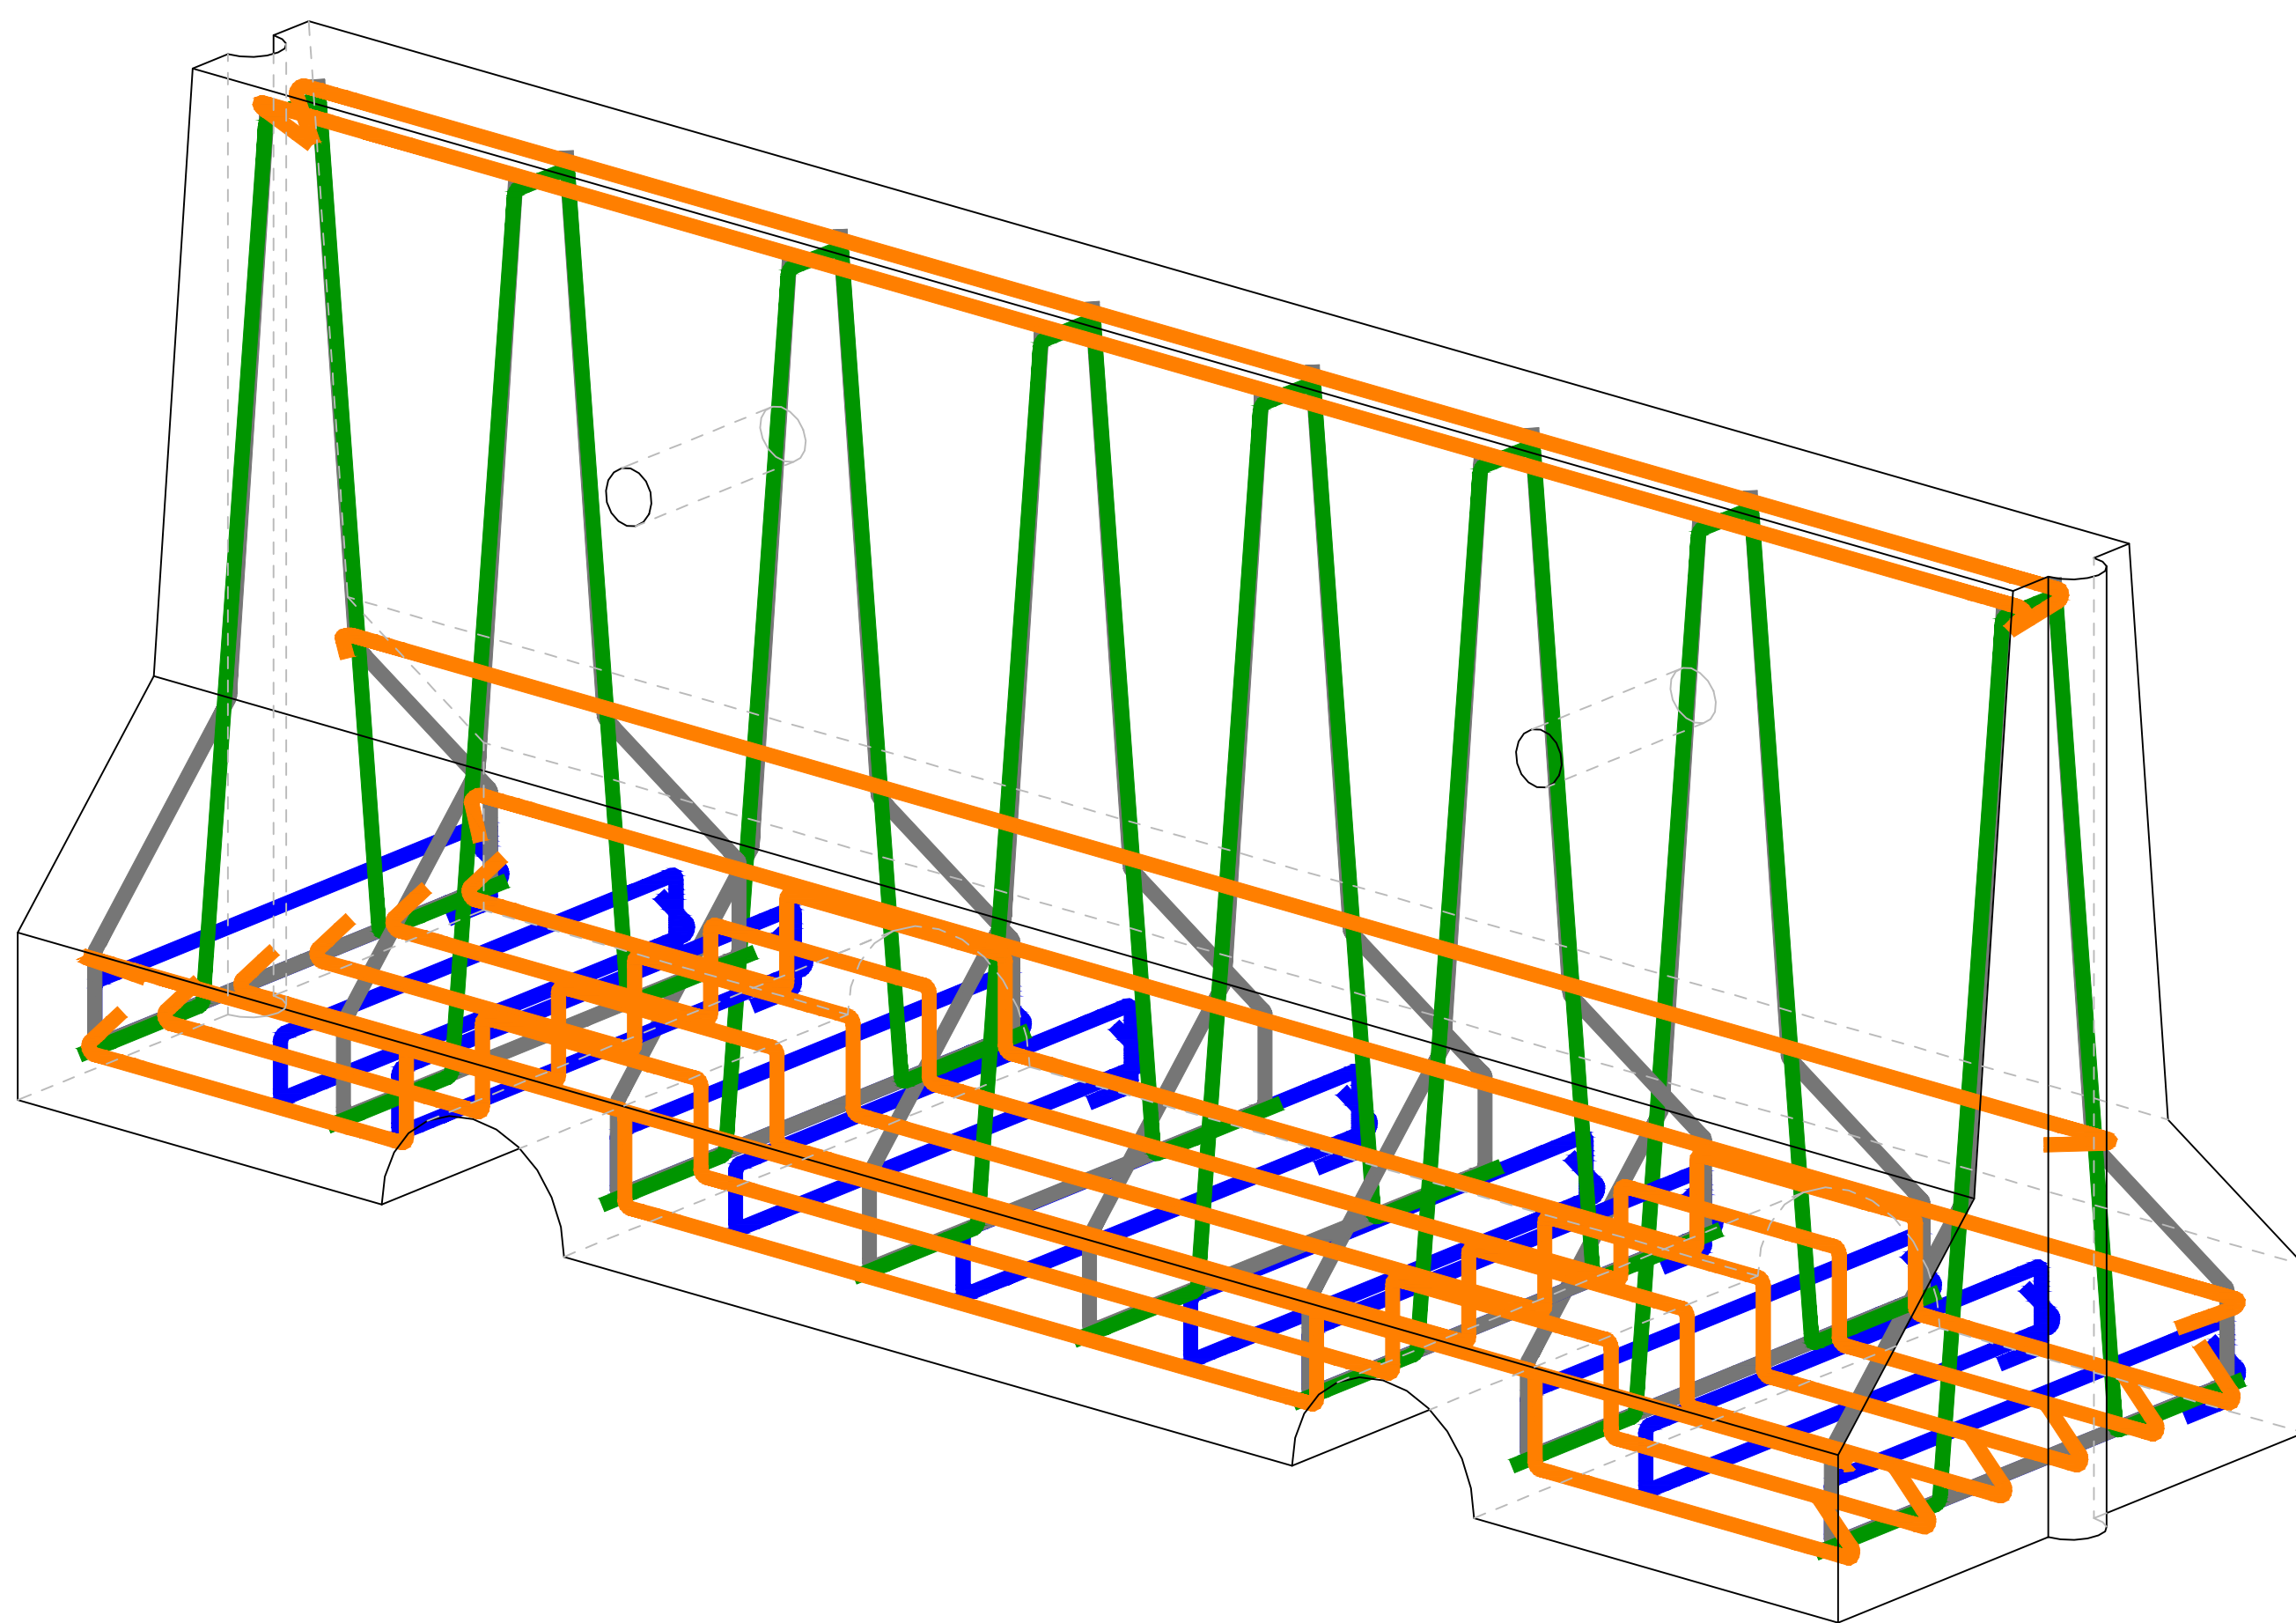



PRE CAST CONCRETE NEW JERSEY DETAIL				
Material	No.	Length (mm)	Volume (m³)	Weight (kg)
C25/30	1	2000	0.534	1335
Total (Kg):			0.534	1335

LEGEND:
ID: INTERIOR DIAMETER , OD: OUT DIMENSION , L: LENGTH , Ø: DIAMETER , Thk.: THICKNESS , @: SPACE

NOTE:
ALL DIMENSIONS ARE IN MILLIMETER OTHERWISE MENTIONED

KHALID BIN ALWALEED CONNECTION ROAD					
SCRB	Republic of Iraq Ministry of Reconstrection and Housing	Drawing Title	NEW JERSEY DETAILS		Design By: Dr. A.A.A
		Sheet No:	ST-033-K		Drawn By: GHK
	CONSULTANT: CONSULTING ENGINEERING BUREAU ENGINEERING COLLEGE - UNIV. OF BAGHDAD	Date: Dec. 2021	Scale: As Shown		Checked By: Dr. A.I.S

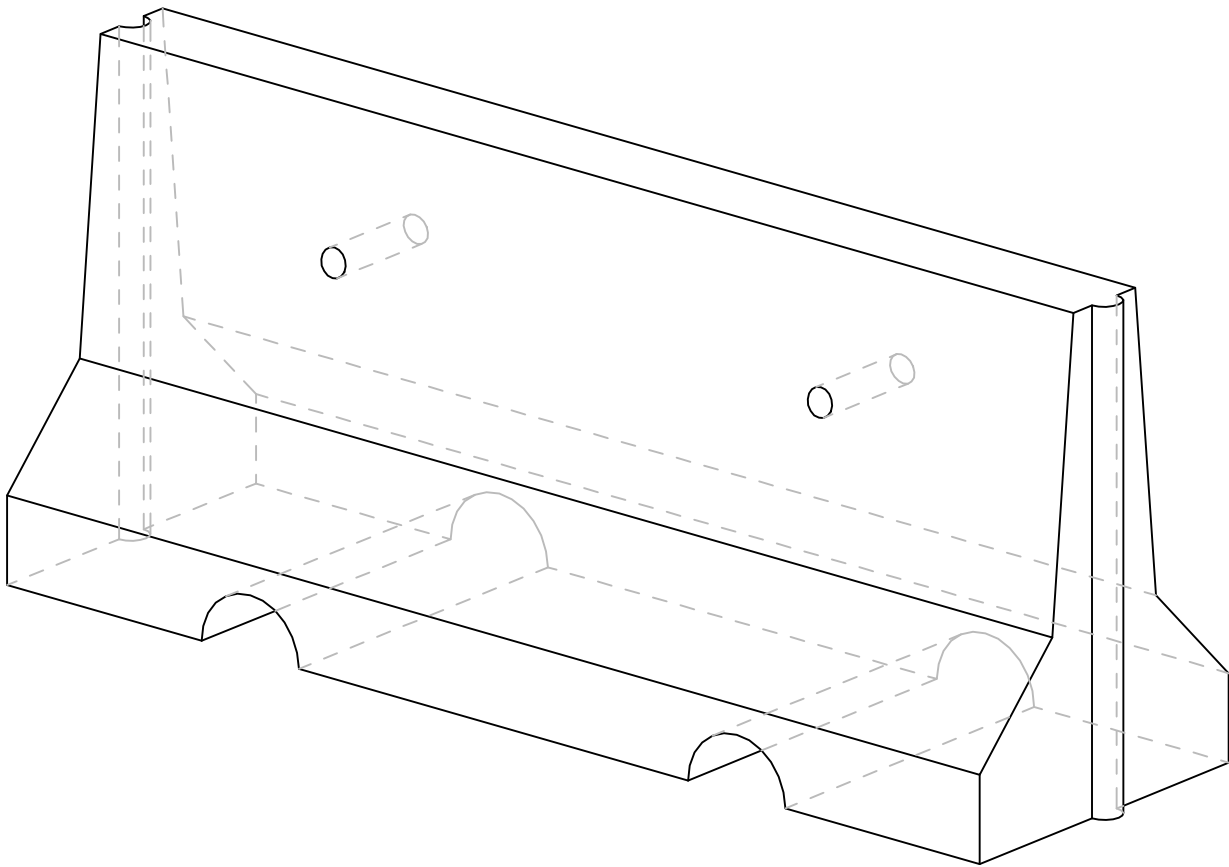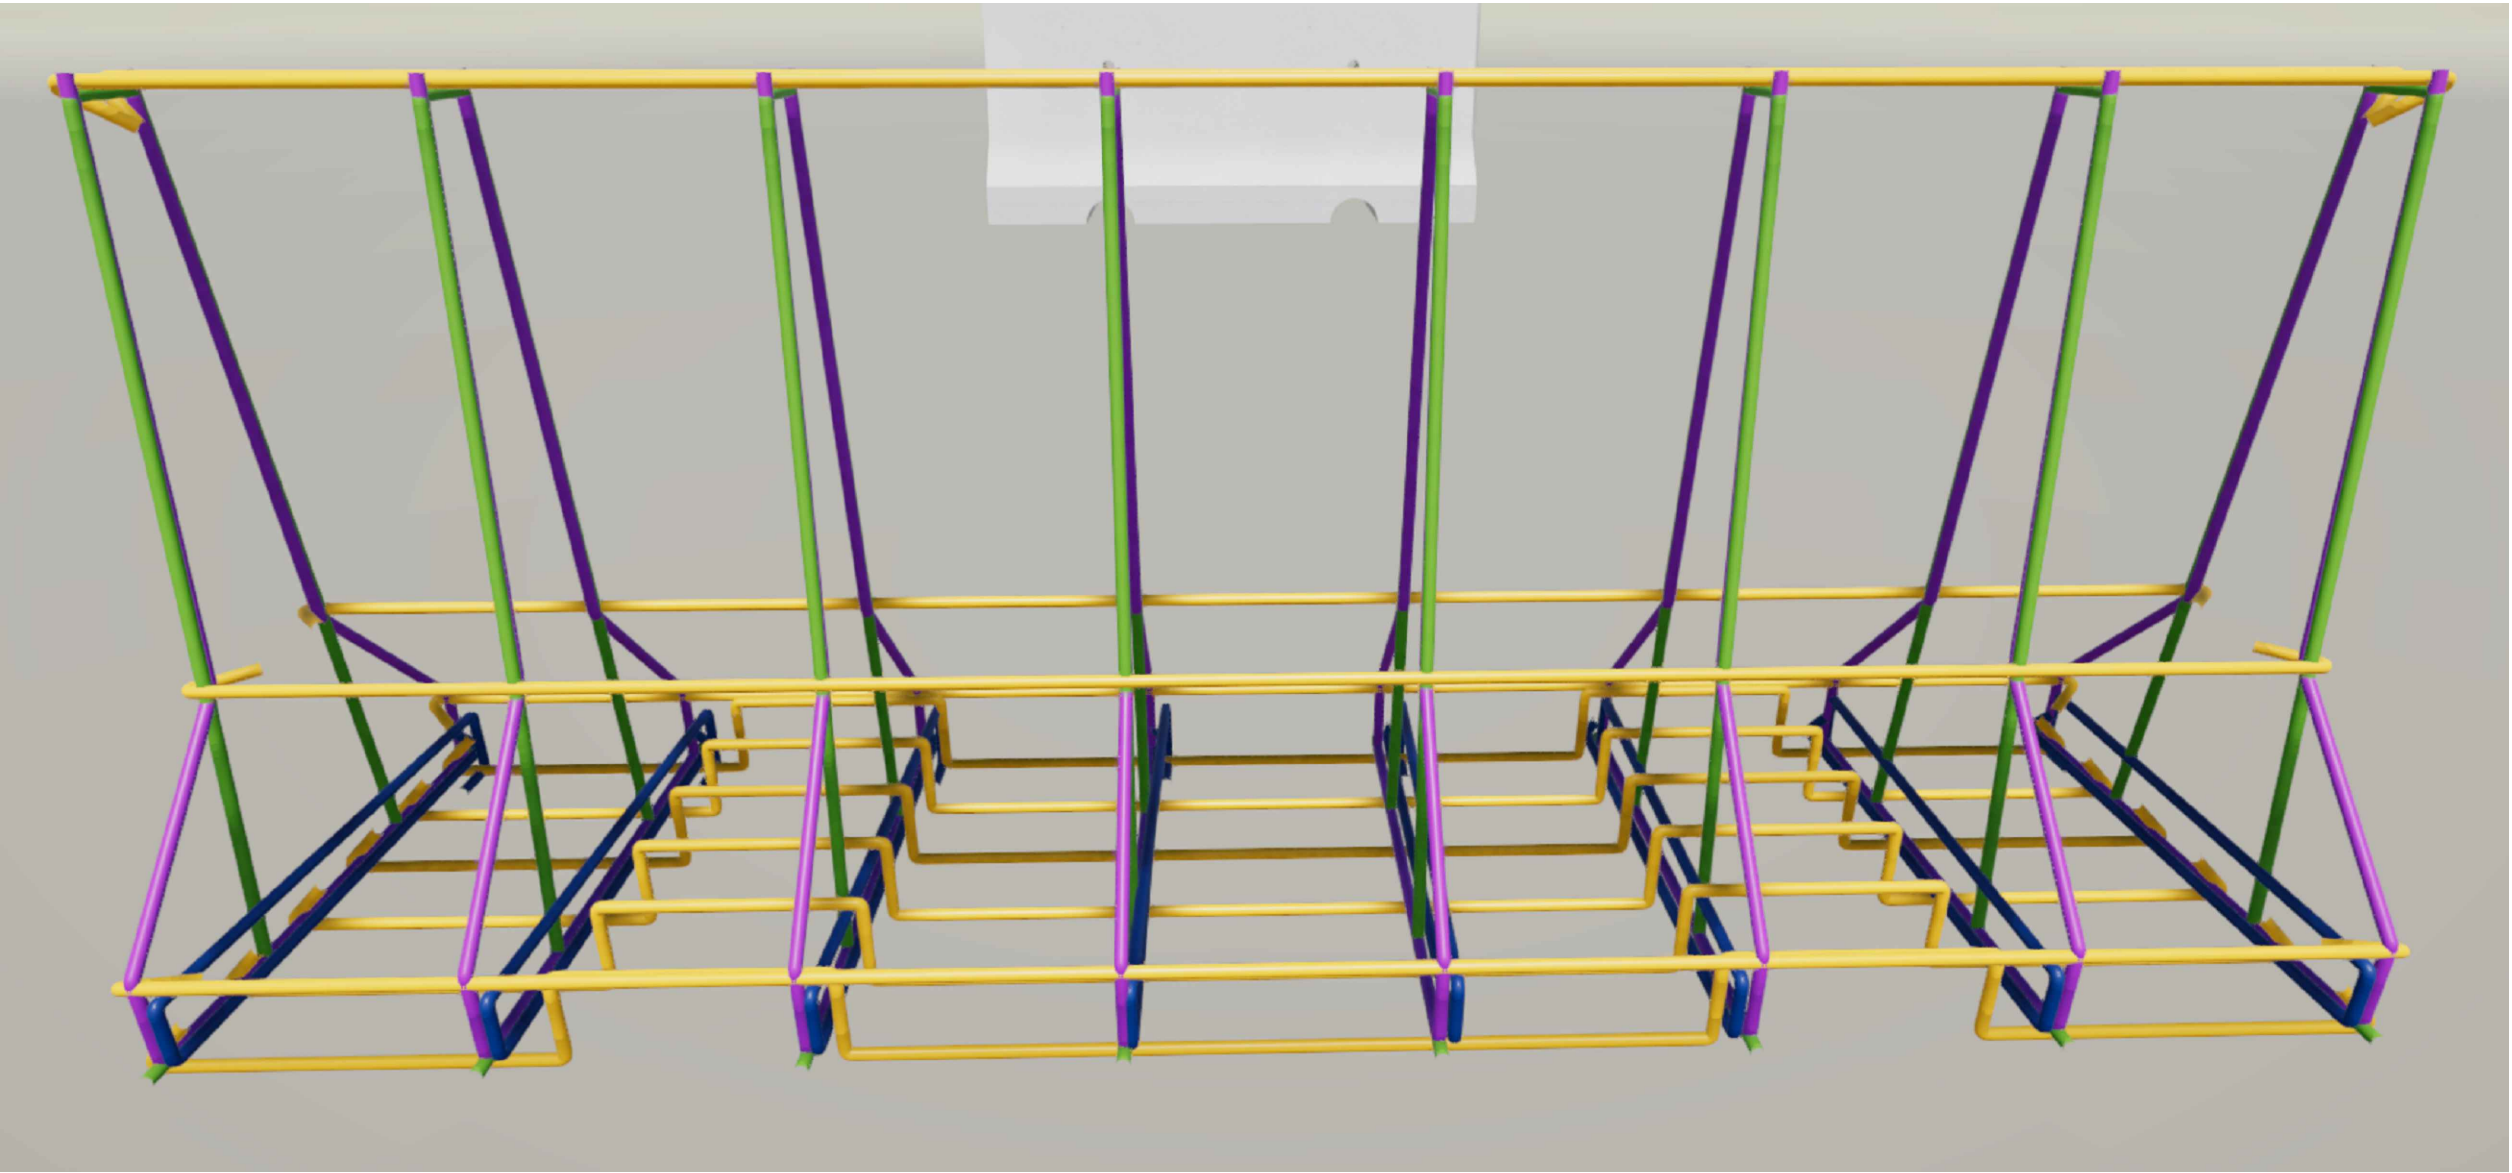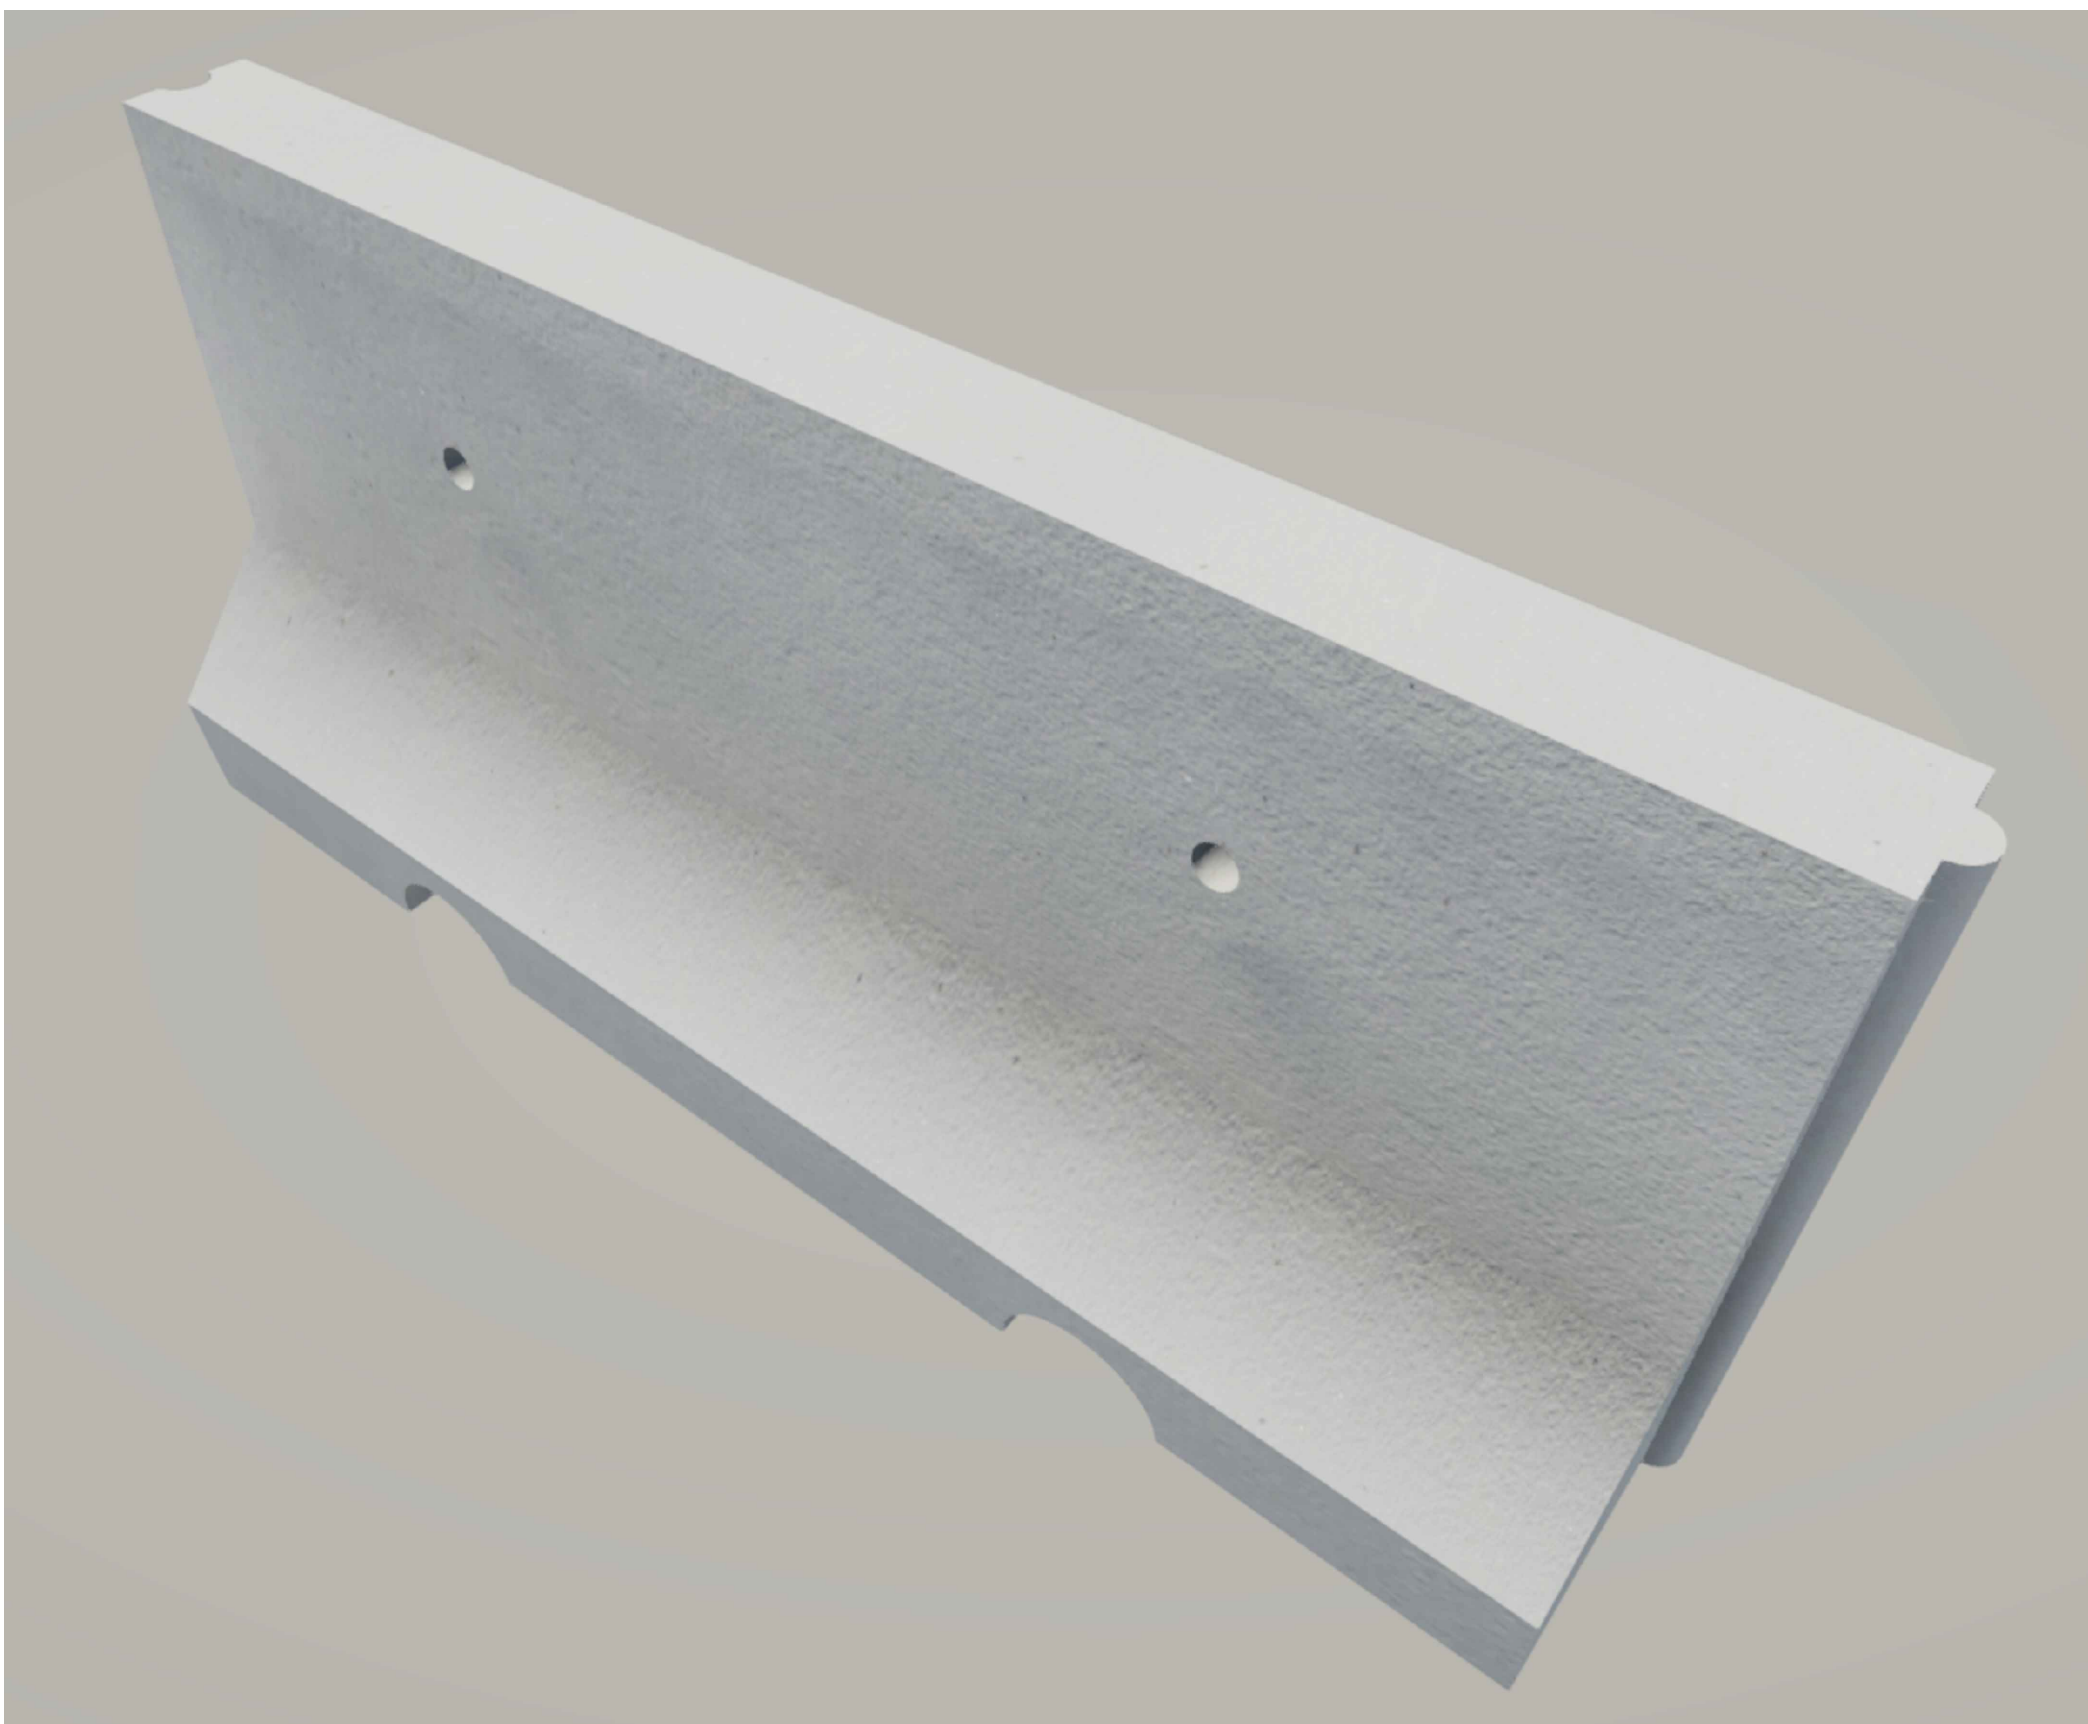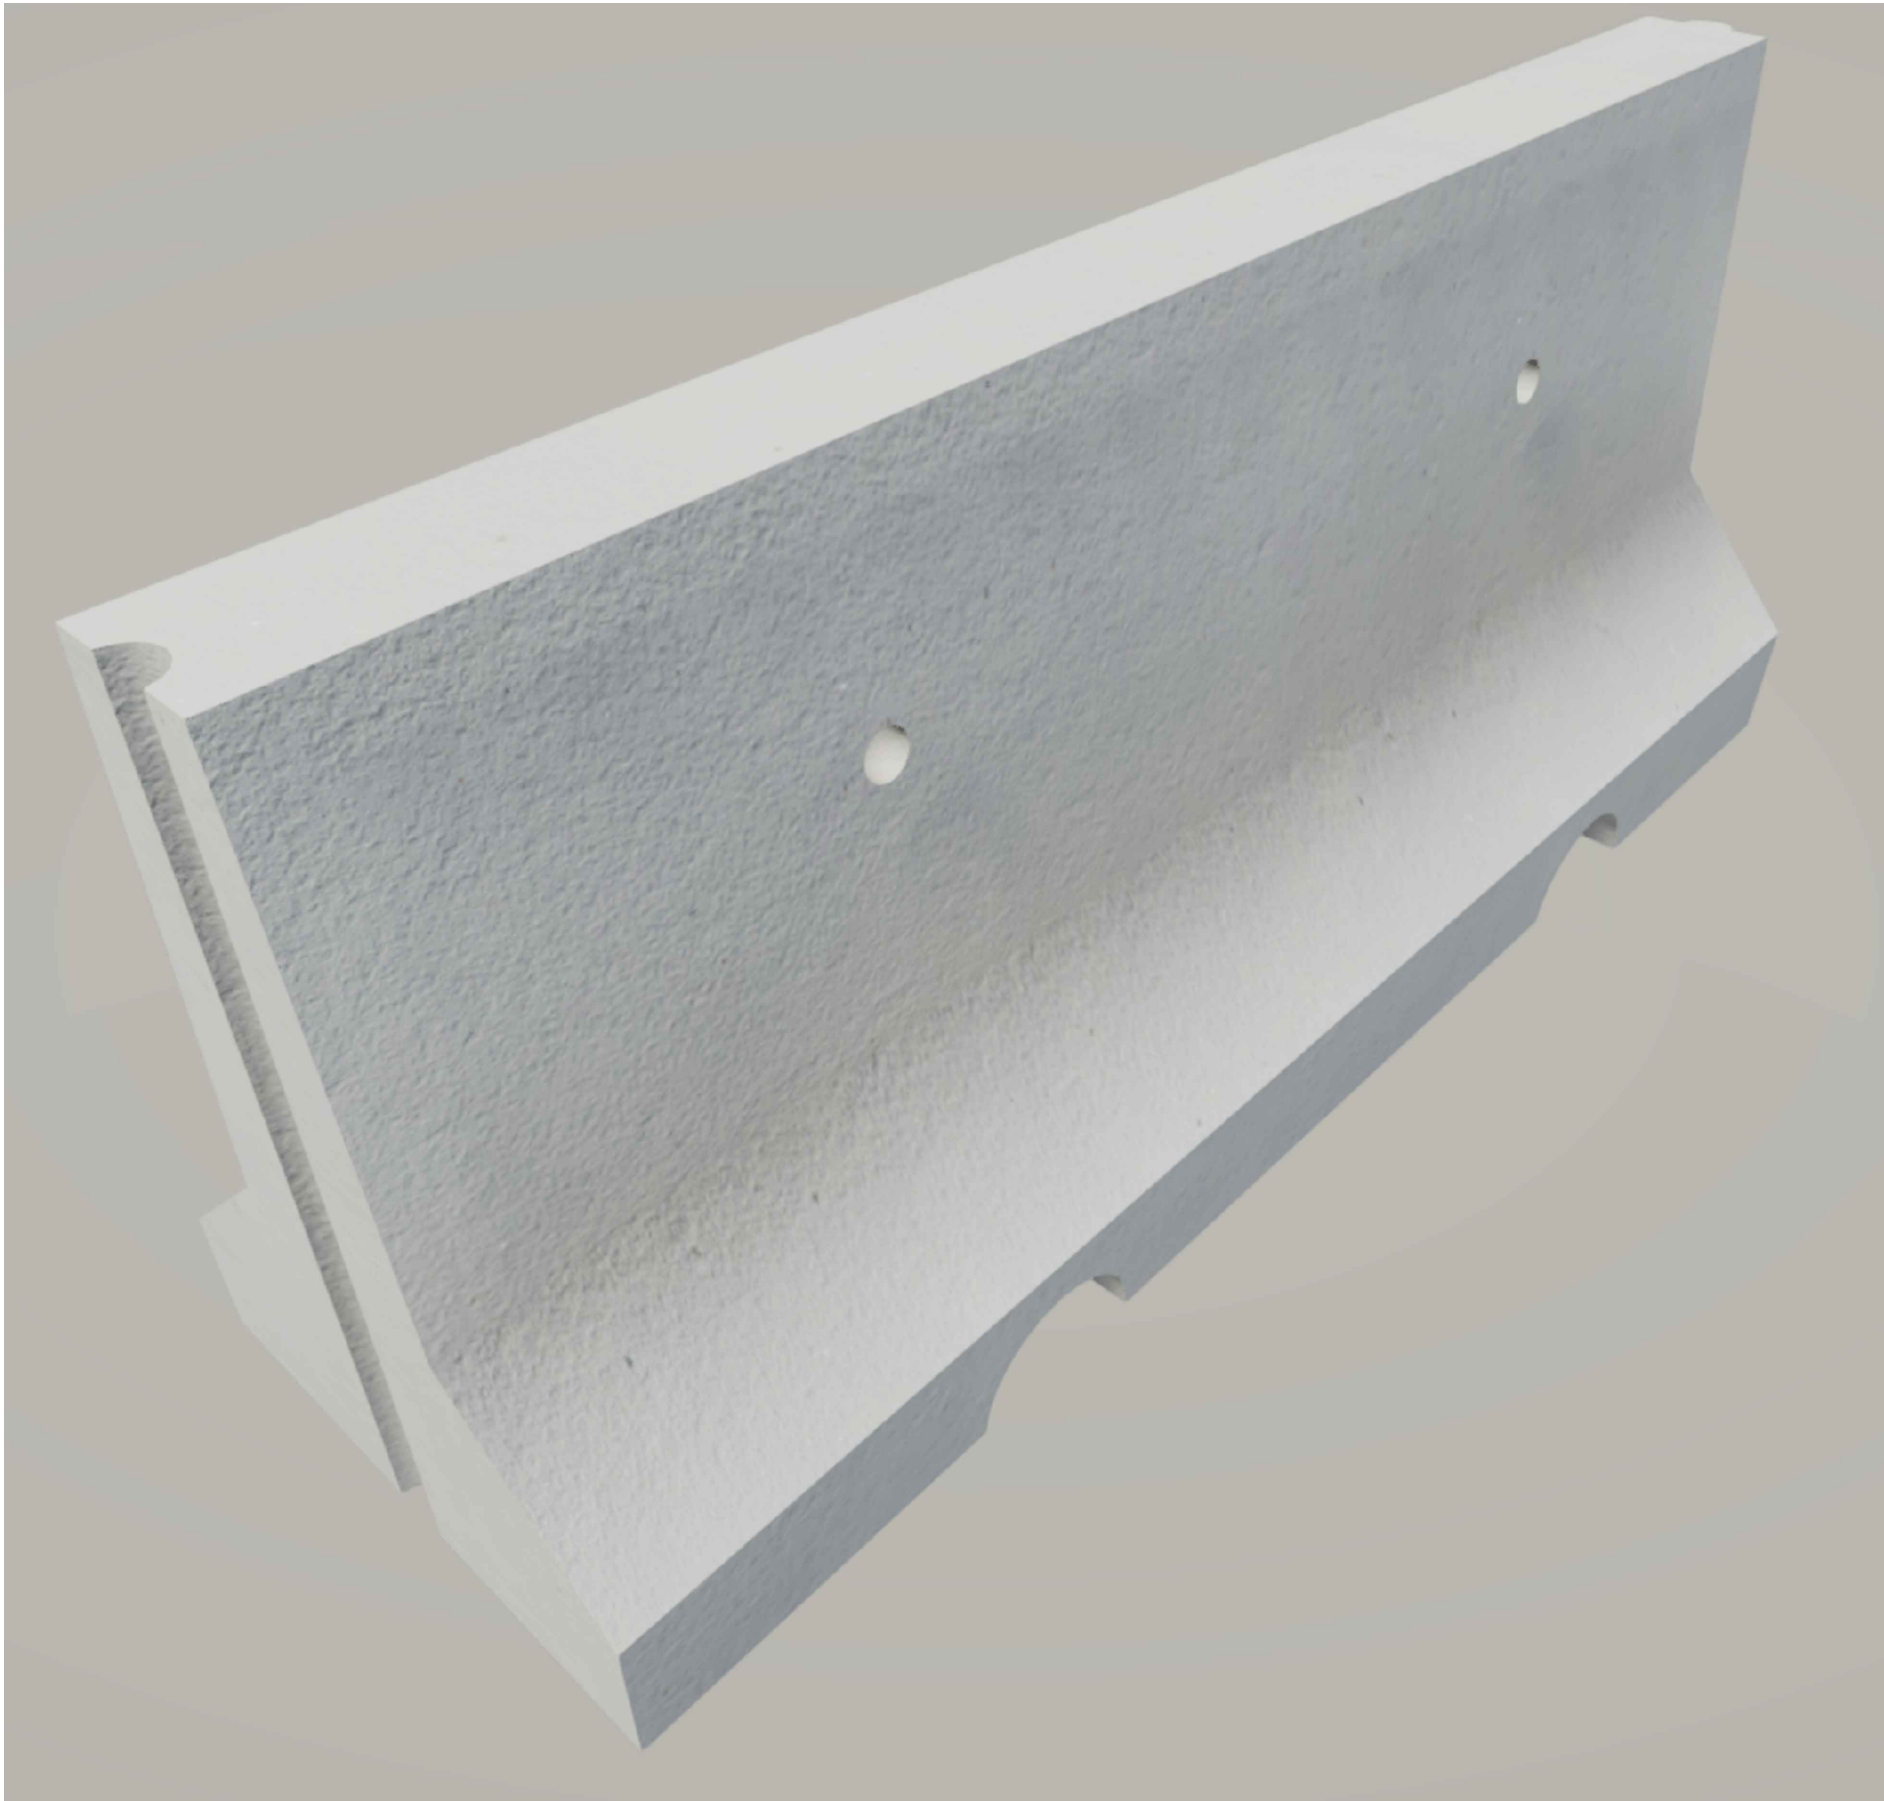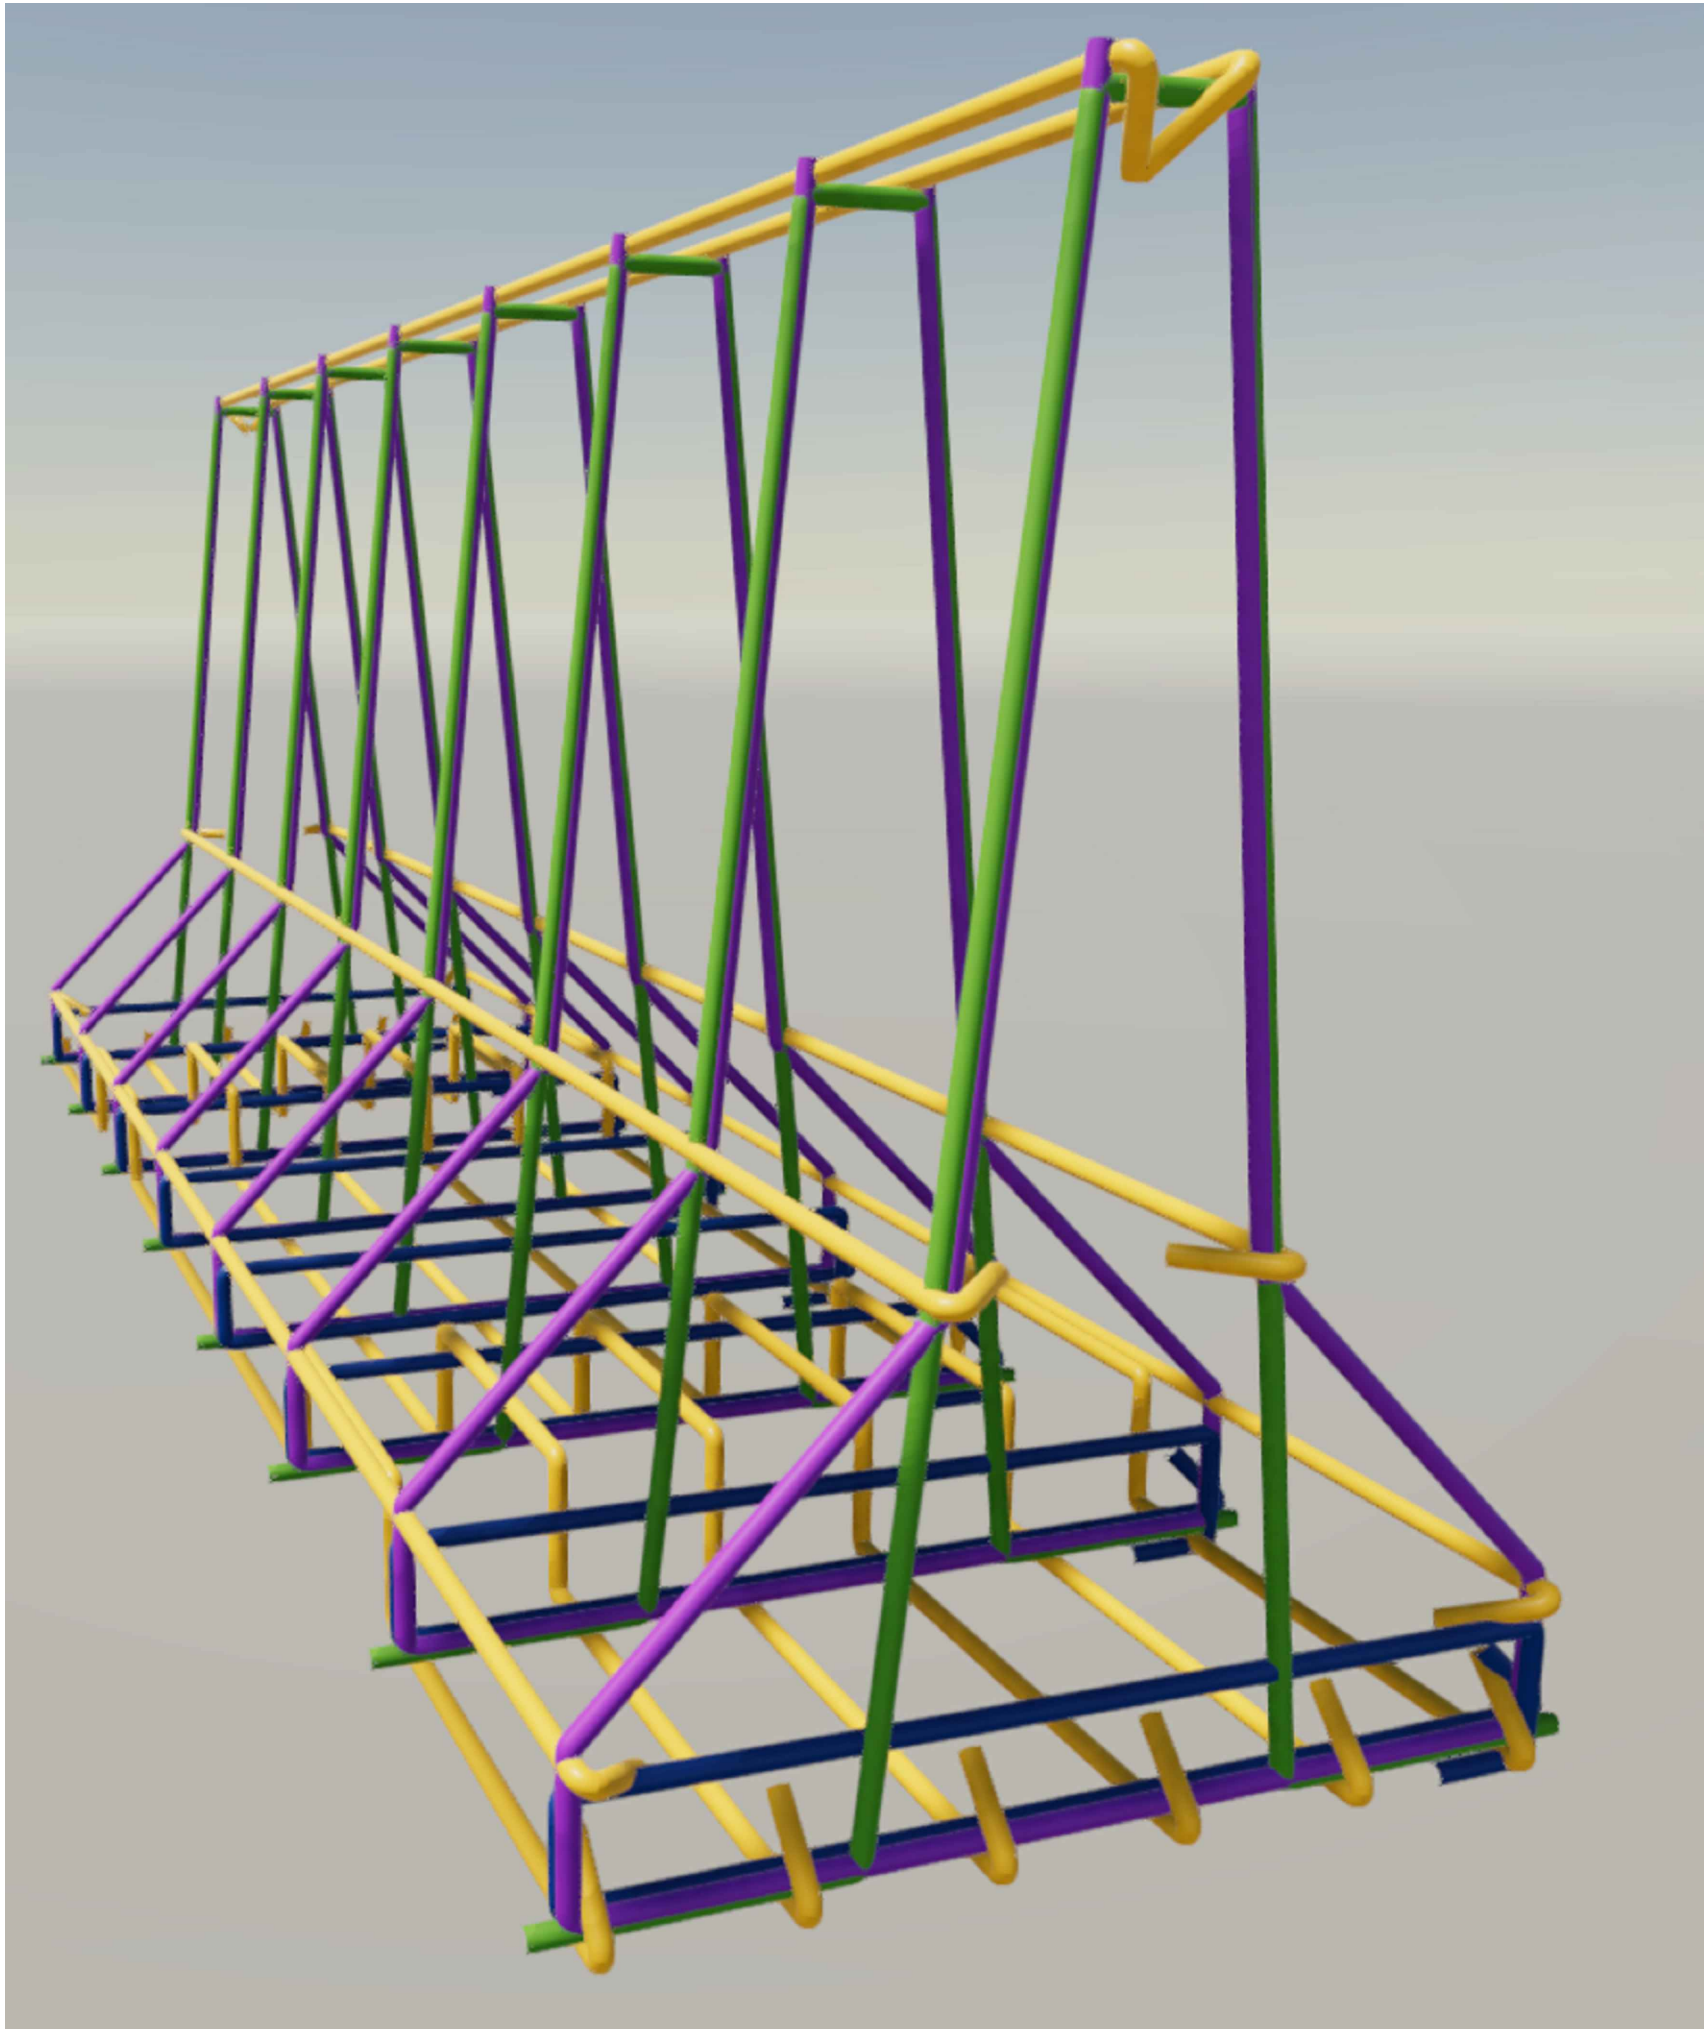

LEGEND: ID: INTERIOR DIAMETER , OD: OUT DIMENSION , L: LENGTH , Ø: DIAMETER , Thk.: THICKNESS , @: SPACE					
NOTE: ALL DIMENSIONS ARE IN MILLIMETER OTHERWISE MENTIONED					
KHALID BIN ALWALEED CONNECTION ROAD					
SCRB	Republic of Iraq Ministry of Reconstrection and Housing	Drawing Title	NEW JERSEY DETAILS	Design By:	Dr. A.A.A
		Sheet No:		Drawn By:	GHK
	CONSULTANT: CONSULTING ENGINEERING BUREAU ENGINEERING COLLEGE - UNIV. OF BAGHDAD	Date: Dec. 2021	Scale: As Shown	Checked By:	Dr. A.I.S